
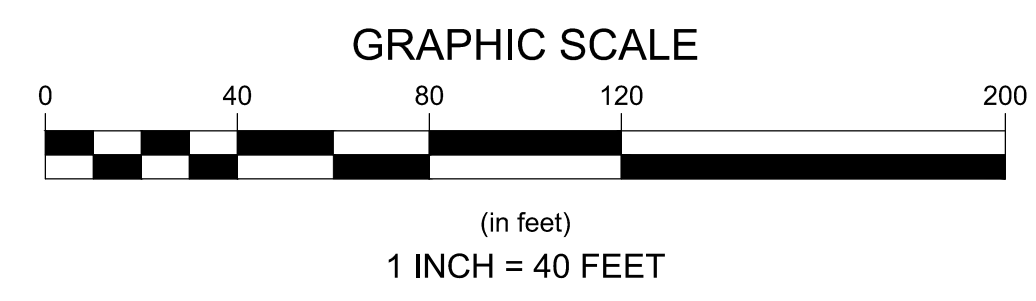


REVISED PLAN TO BE SUBMITTED FOR LOCAL INITIATIVE PROJECT APPLICATION MARCH 2025

last modified: 12/10/24 by ac H:\Projects\2024\24051 Benjamin Nyes Lane FalmouthDrawings\24051-ST.dwg printed: 12/10/24

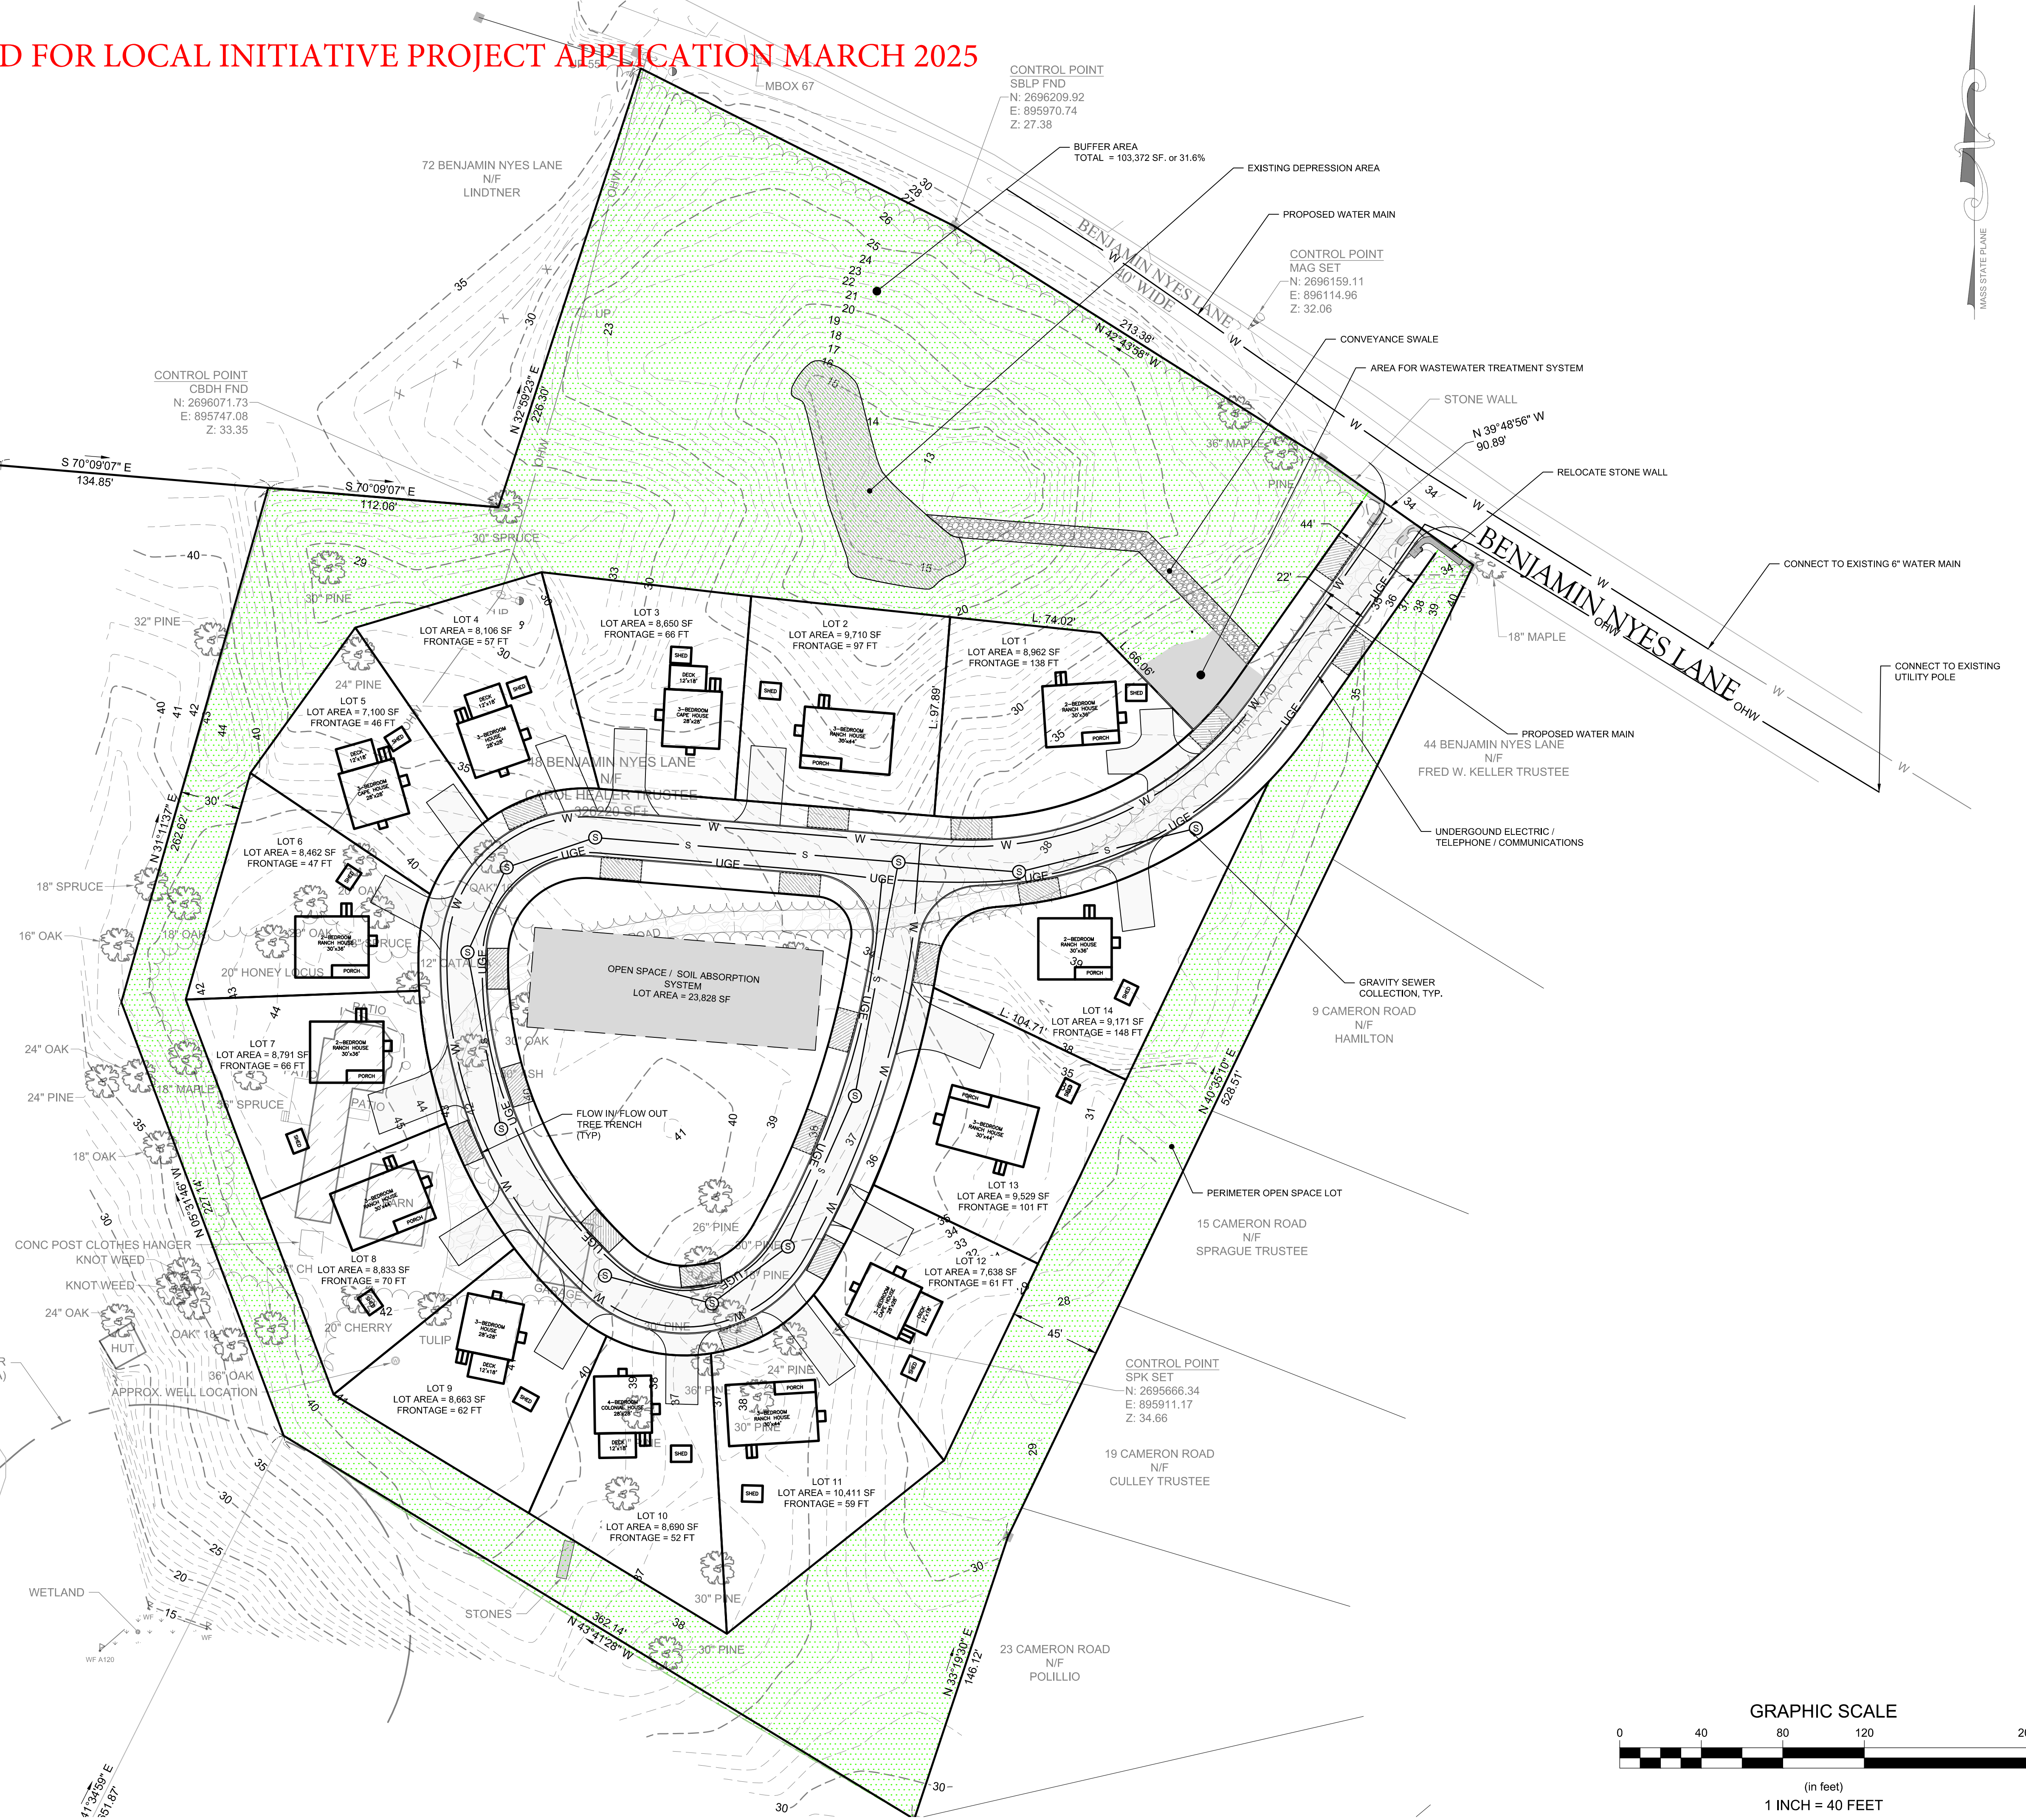

Revisions	Rev.	Date	By	Appr.	Description
▲	1				
▲	2				
▲	3				
▲	4				
▲	5				

Horsley Witten Group, Inc.
Sustainable Environmental Solutions
40 Route 6A, Unit 1
Sandwich, MA 02563
Phone: (508) 833-6600
Fax: (508) 833-3160

Checked By: JH
Designed By: ABC
Drawn By: ABC
Date: NOVEMBER 2024

Plan Set:
**48 BENJAMIN NYES LANE FALMOUTH
CONCEPT PLAN
NORTH FALMOUTH, MA**

Plan Title:
CONCEPT LAYOUT

Prepared For:
**Habitat for Humanity of
Cape Cod**
411 Main St, Suite 6
Yarmouth Port, MA 02675
Phone:
Fax:

Survey Provided By:
HORSLEY WITTEN GROUP
DATED: JULY 2024

**DRAFT
NOT FOR
CONSTRUCTION**

Project Number: 24051
Sheet: 1 of 1
Sheet Number: **C - 1**