
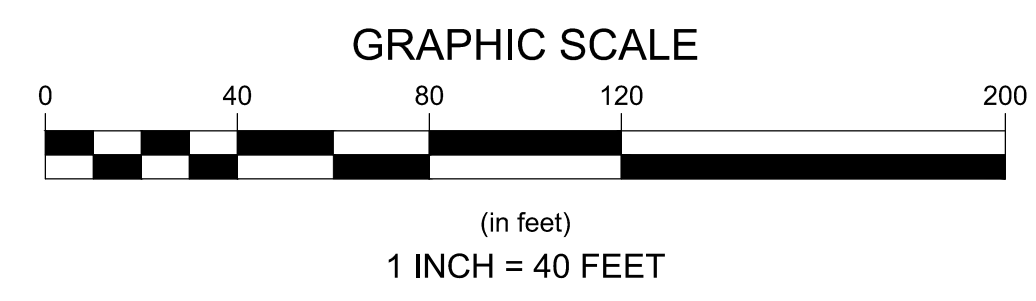


PLAN SHARED AT NEIGHBOR MEETINGS IN OCTOBER 2024

last modified: 10/04/24 by jh K:\Projects\2024\24051 Benjamin Nyes Lane Falmouth\Drawings\24051-ST.dwg printed: 10/04/24

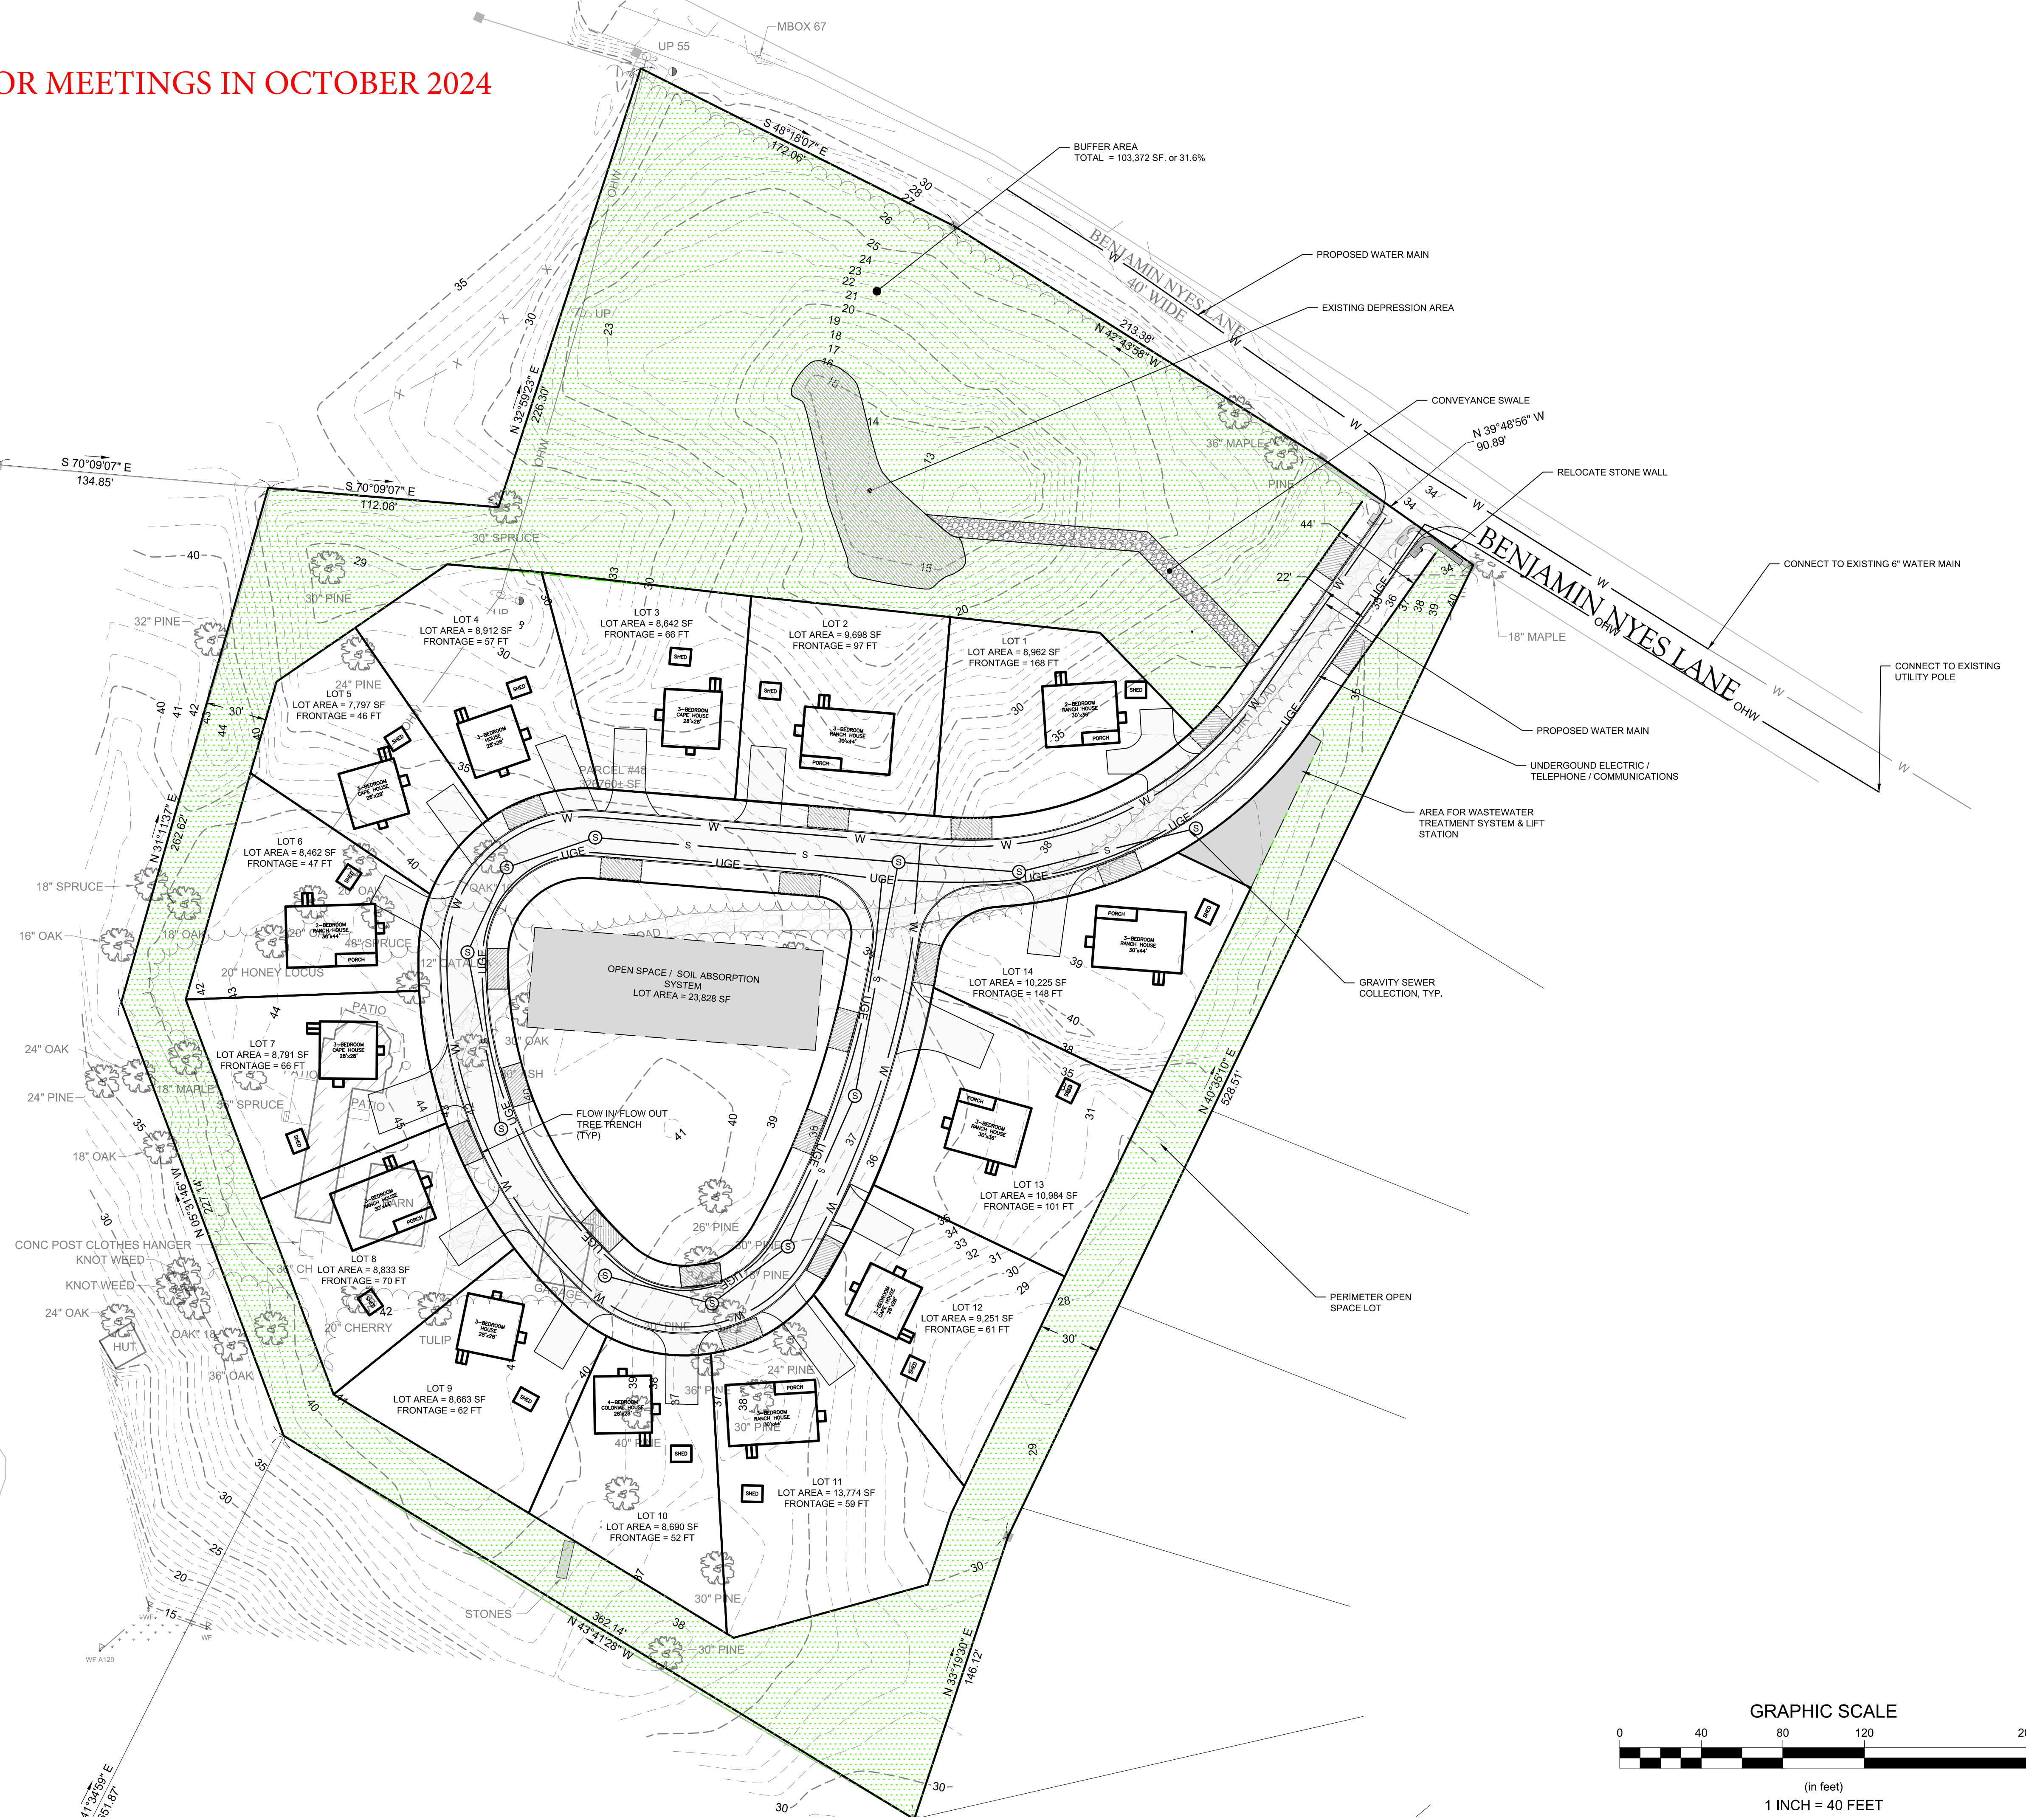

Rev.	Date	By	Appr.	Description
1				
2				
3				
4				
5				
6				
7				
8				
9				
10				

Horsley Witten Group, Inc.
 Sustainable Environmental Solutions
 80 Route 6A, Unit 1
 Sandwich, MA 02563
 Phone: (508) 833-6600
 Fax: (508) 833-3190

Checked By: JH
 Design By: ABC
 Date: OCTOBER 2024

**48 BENJAMIN NYES LANE FALMOUTH
 CONCEPT PLAN
 NORTH FALMOUTH, MA**

Plan Title: CONCEPT LAYOUT

Prepared For:
**Habitat for Humanity of
 Cape Cod**
 411 Main St, Suite 6
 Yarmouth Port, MA 02875
 Phone:
 Fax:

Survey Provided By:
HORSLEY WITTEN GROUP
 DATED: JULY 2024

**DRAFT
 NOT FOR
 CONSTRUCTION**